

DATUM WGS-1984


BELGAUM AIRPORT	
LATITUDE	15°51' 30.250"N
LONGITUDE	074°37' 3.690"E
AERO ELEVATION	758.7 M
RWY 08/26	2300Mx45M
RWY 08/26 (PROP.)	3214Mx45M

RWY END CO ORDINATES	
RWY 08	15°51' 19.286"N 074°35' 49.707"E
RWY 26	15°51' 38.770"N 074°37' 35.890"E


LIST OF NAV AIDS AT BELGAUM AIRPORT			
S.NO.	NAV AIDS	CO ORDINATES	ELEVATIONS
1.	DVOR	15°51' 21.009"N 077°37' 1.011"E	762.425 M
2.	DVOR (P)	15°51' 26.209"N 074°37' 9.300"E	759.8 M

SCALE 1:50000	
0	1,000 2,000 3,000 4,000 5,000 6,000 7,000
Meters	

1. ALL GEOGRAPHICAL COORDINATES ARE IN WGS-1984.
2. ALL ELEVATIONS, CONTOURS AND DIMENSIONS ARE IN METERS.

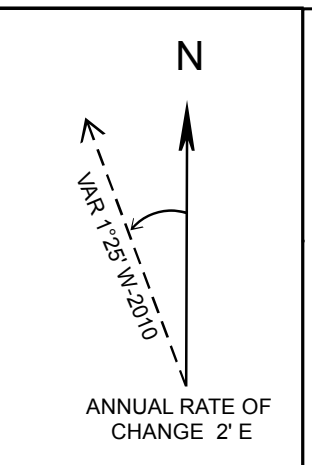

COLOR CODED ZONING MAP (GRID FORMAT) OF BELGAUM AIRPORT

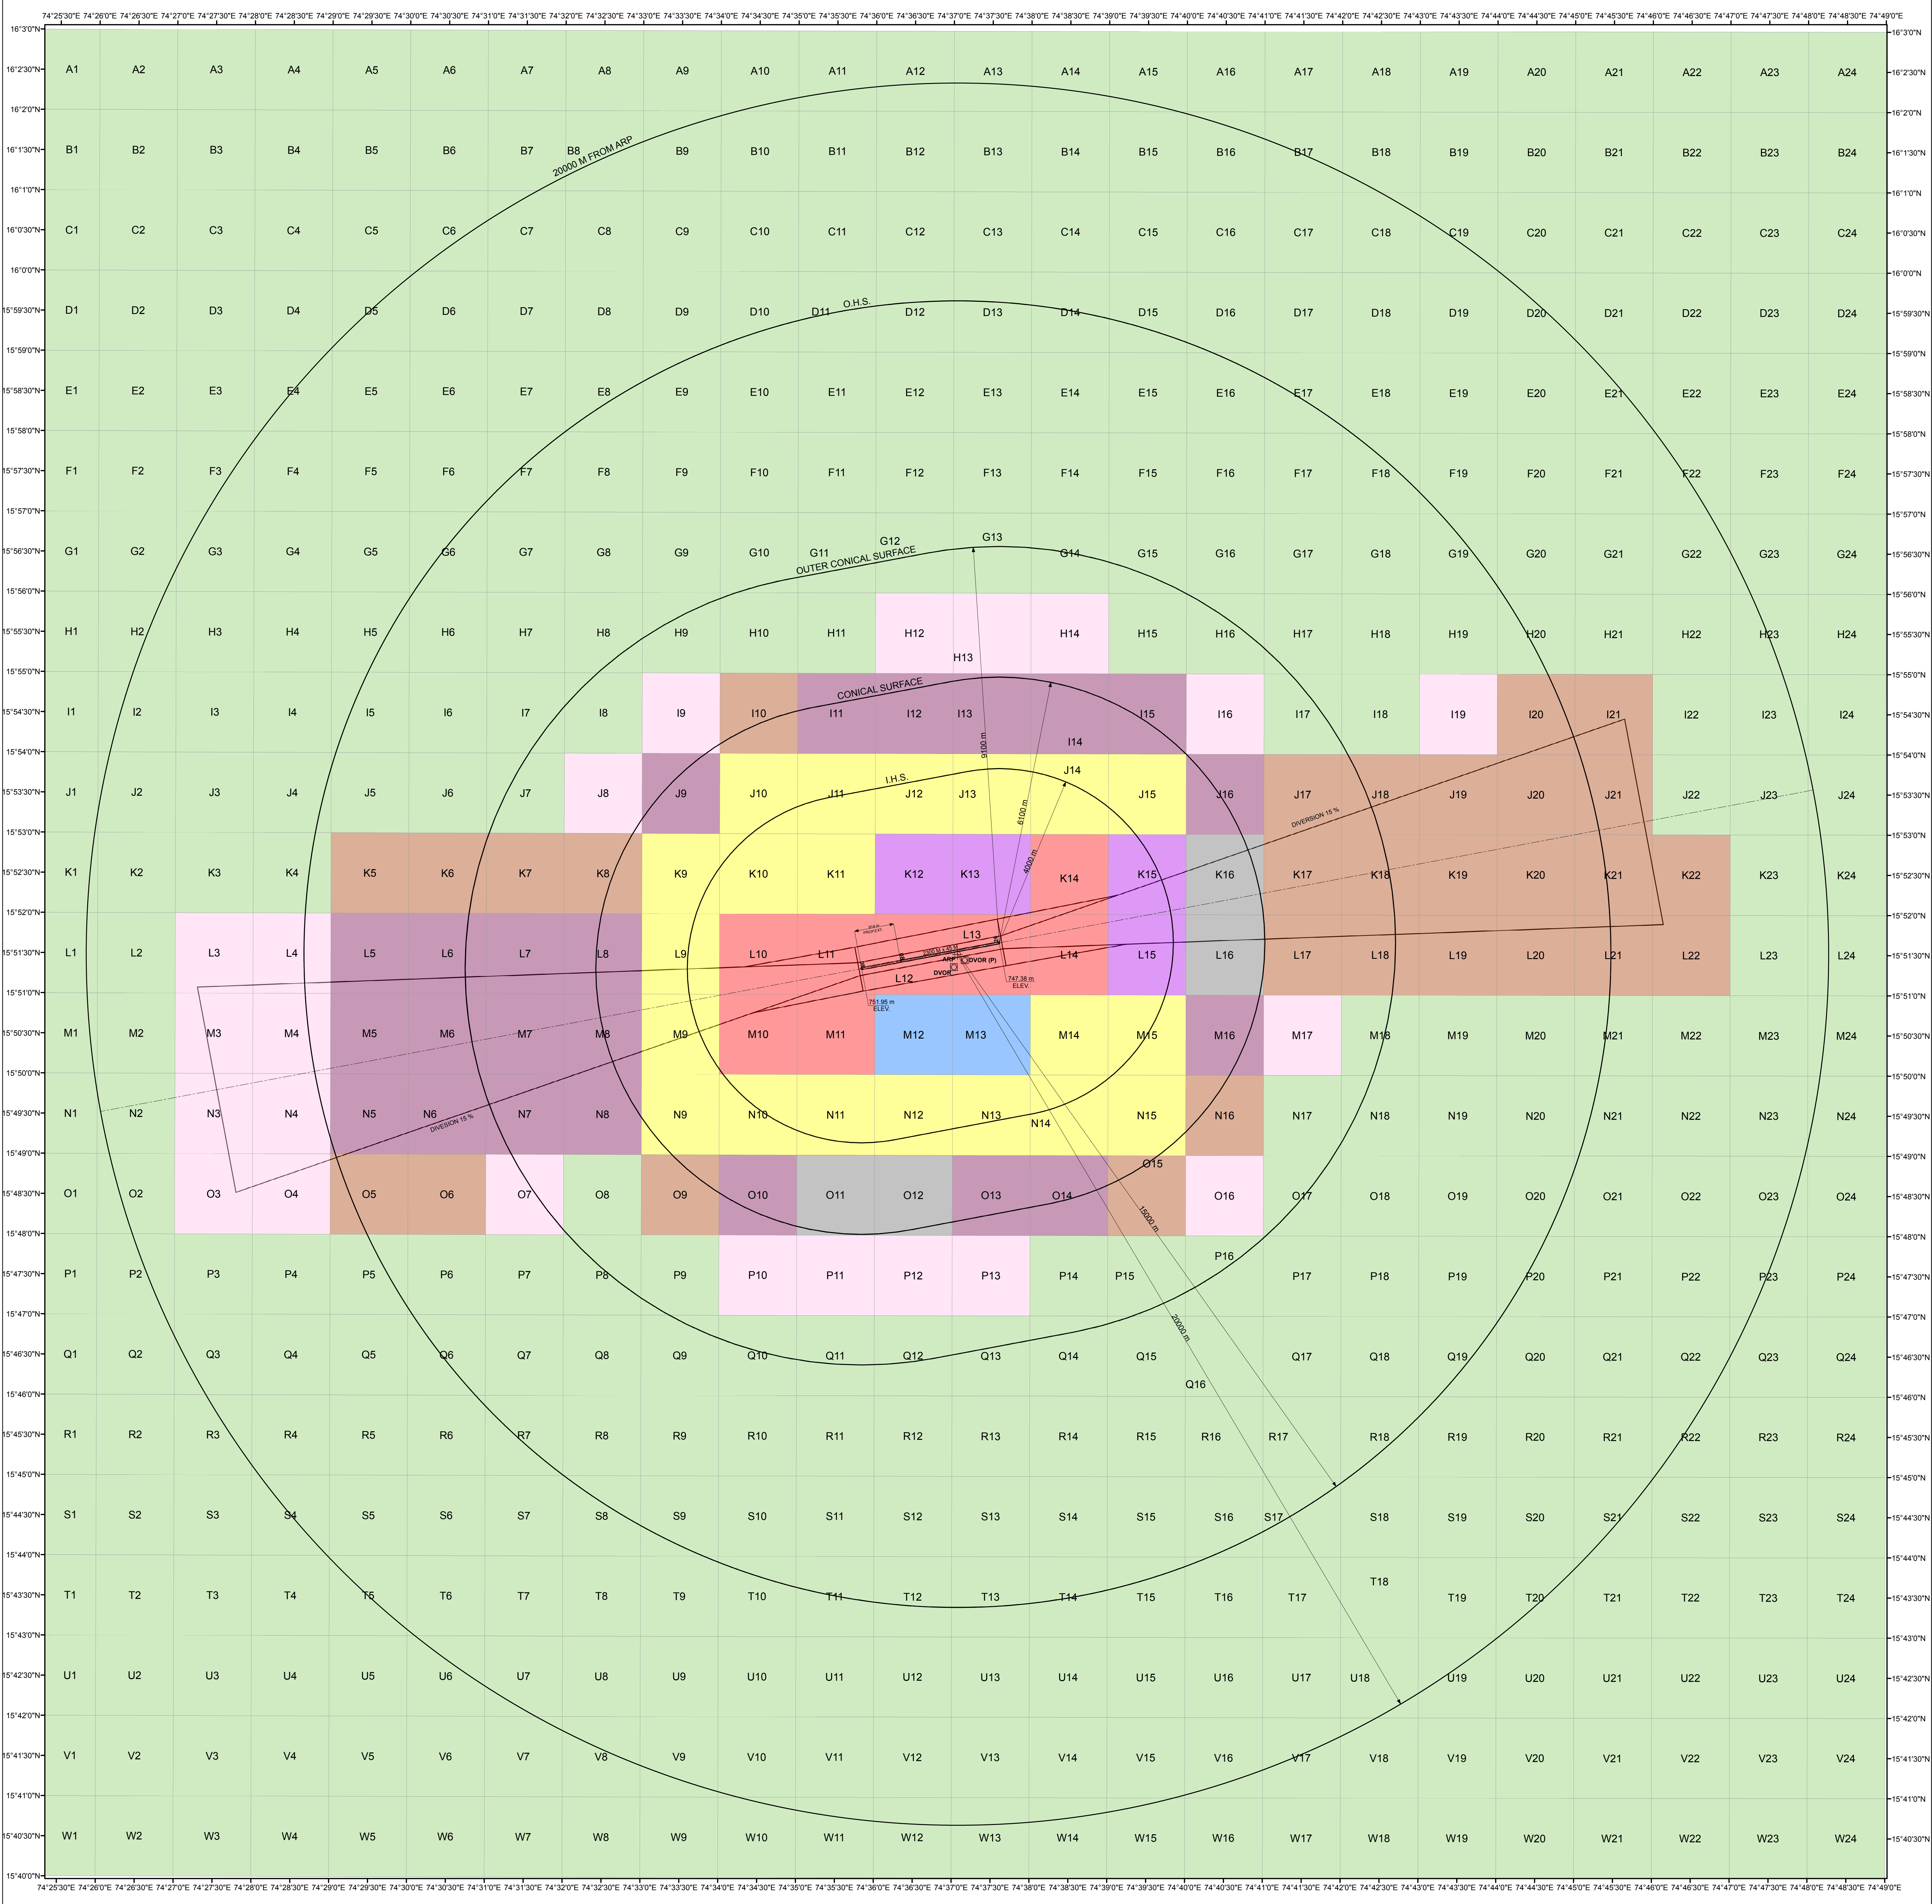

COLOUR LEGEND	
	NOC TO BE OBTAINED FROM AAI
	PERMISSIBLE TOP ELEV. 808M AMSL OR BELOW
	PERMISSIBLE TOP ELEV. 838M AMSL OR BELOW
	PERMISSIBLE TOPELEV. 868M AMSL OR BELOW
	PERMISSIBLE TOPELEV. 898M AMSL OR BELOW
	PERMISSIBLE TOPELEV. 928M AMSL OR BELOW

NOTES:-

- THIS CCZM HAS BEEN ISSUED IN ACCORDANCE WITH MOCA NOTIFICATION NO GSR 751(E) RULE 6 IN RESPECT OF BELGAUM AIRPORT AND DOES NOT INCLUDES JURISDICTION OF DEFENCE AIRPORT.
- NOC IS NOT REQUIRED FROM AAI FOR BUILDINGS / STRUCTURES PROPOSED TO BE CONSTRUCTED UP TO THE HEIGHT PERMITTED VIDE THIS CCZM. REFER G 751 (E) RULE 7 (2) (3) & (4).
- THE ELEVATION PERMITTED BY CCZM ARE INDICATED ABOVE MEAN SEA LEVEL i.e. AMSL. BUILDING HEIGHT PERMITTED i.e. ABOVE GROUND LEVEL (AGL) WILL BE CALCULATED AS
BUILDING HEIGHT (AGL) = CCZM ELEVATION FOR THE RESPECTIVE GRID - SITE ELEVATION OF THE BUILDING.
- AS PER GSR 751 (E) RULE 4 (4), THE LEVEL ROADS AND LEVEL RAILWAY LINES WITHIN ONE KILOMETER OF THE AIRPORT BOUNDARY WALL SHALL ALSO BE SUBJECT TO ISSUANCE OF THE NO OBJECTION CERTIFICATE.
- AS PER GSR 751 (E) SCHEDULE - 1 (1.2), INSTALLATION OF EXTRA HIGH TENSION HIGH TENSION LINES SHALL NOT BE PERMITTED WITHIN 1500 METERS OF THE INNER EDGE OF THE APPROACH AND TAKE-OFF-CLIMB SURFACE.

APPLICABLE FROM DATE-----25-03-2019
(SUBJECT TO REVIEW AND WHEN REQUIRED)

VERSION-----1.1	DATE-----25-03-2019
COMPILED BY----- (SR.SUPDT)	(SHARDA KHANNA)
RECOMMENDED BY----- AGM (NOC)	(K.K.SONI)
APPROVED BY----- GM(NOC)	(R.K.SINGLA)