

### CALICUT AIRPORT



LATITUDE 11° 08' 16.26" N  
 LONGITUDE 075° 57' 02.06" E  
 ARP ELEV. 101.19 m (332 ft)  
 AERODROME ELEV. 104.24 m (342 ft)  
 RWY 10/28 3767 m x 45 m  
 (2850 m + PROP. RWY 917 m)

### LIST OF NAV AIDS

NDB 11° 08' 33.5" N 075° 56' 51.4" E  
 LLZ 10 11° 07' 59.9" N 075° 58' 11.1" E  
 GP10/ILS 11° 08' 12.7" N 075° 56' 42.4" E  
 LLZ 28 11° 08' 33.5" N 075° 56' 06.5" E  
 GP 28 11° 08' 06.0" N 075° 57' 29.0" E  
 DVOR 11° 08' 06.5" N 075° 57' 17.5" E


### Legend

- Contour
- Drain
- PowerLine
- RailwayLine
- Road
- TelephoneLine
- WATER BODIES
- VILLAGE

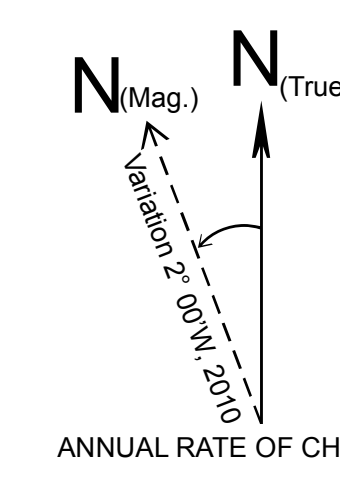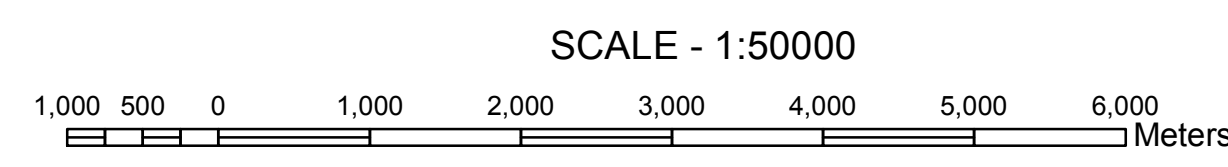

## CCZM OF CALICUT AIRPORT

- GEOGRAPHICAL CO - ORDINATES ARE IN WGS - 84 SYSTEM.
- ALL ELEVATIONS , CONTOURS AND DIMENSIONS ARE IN METRES.

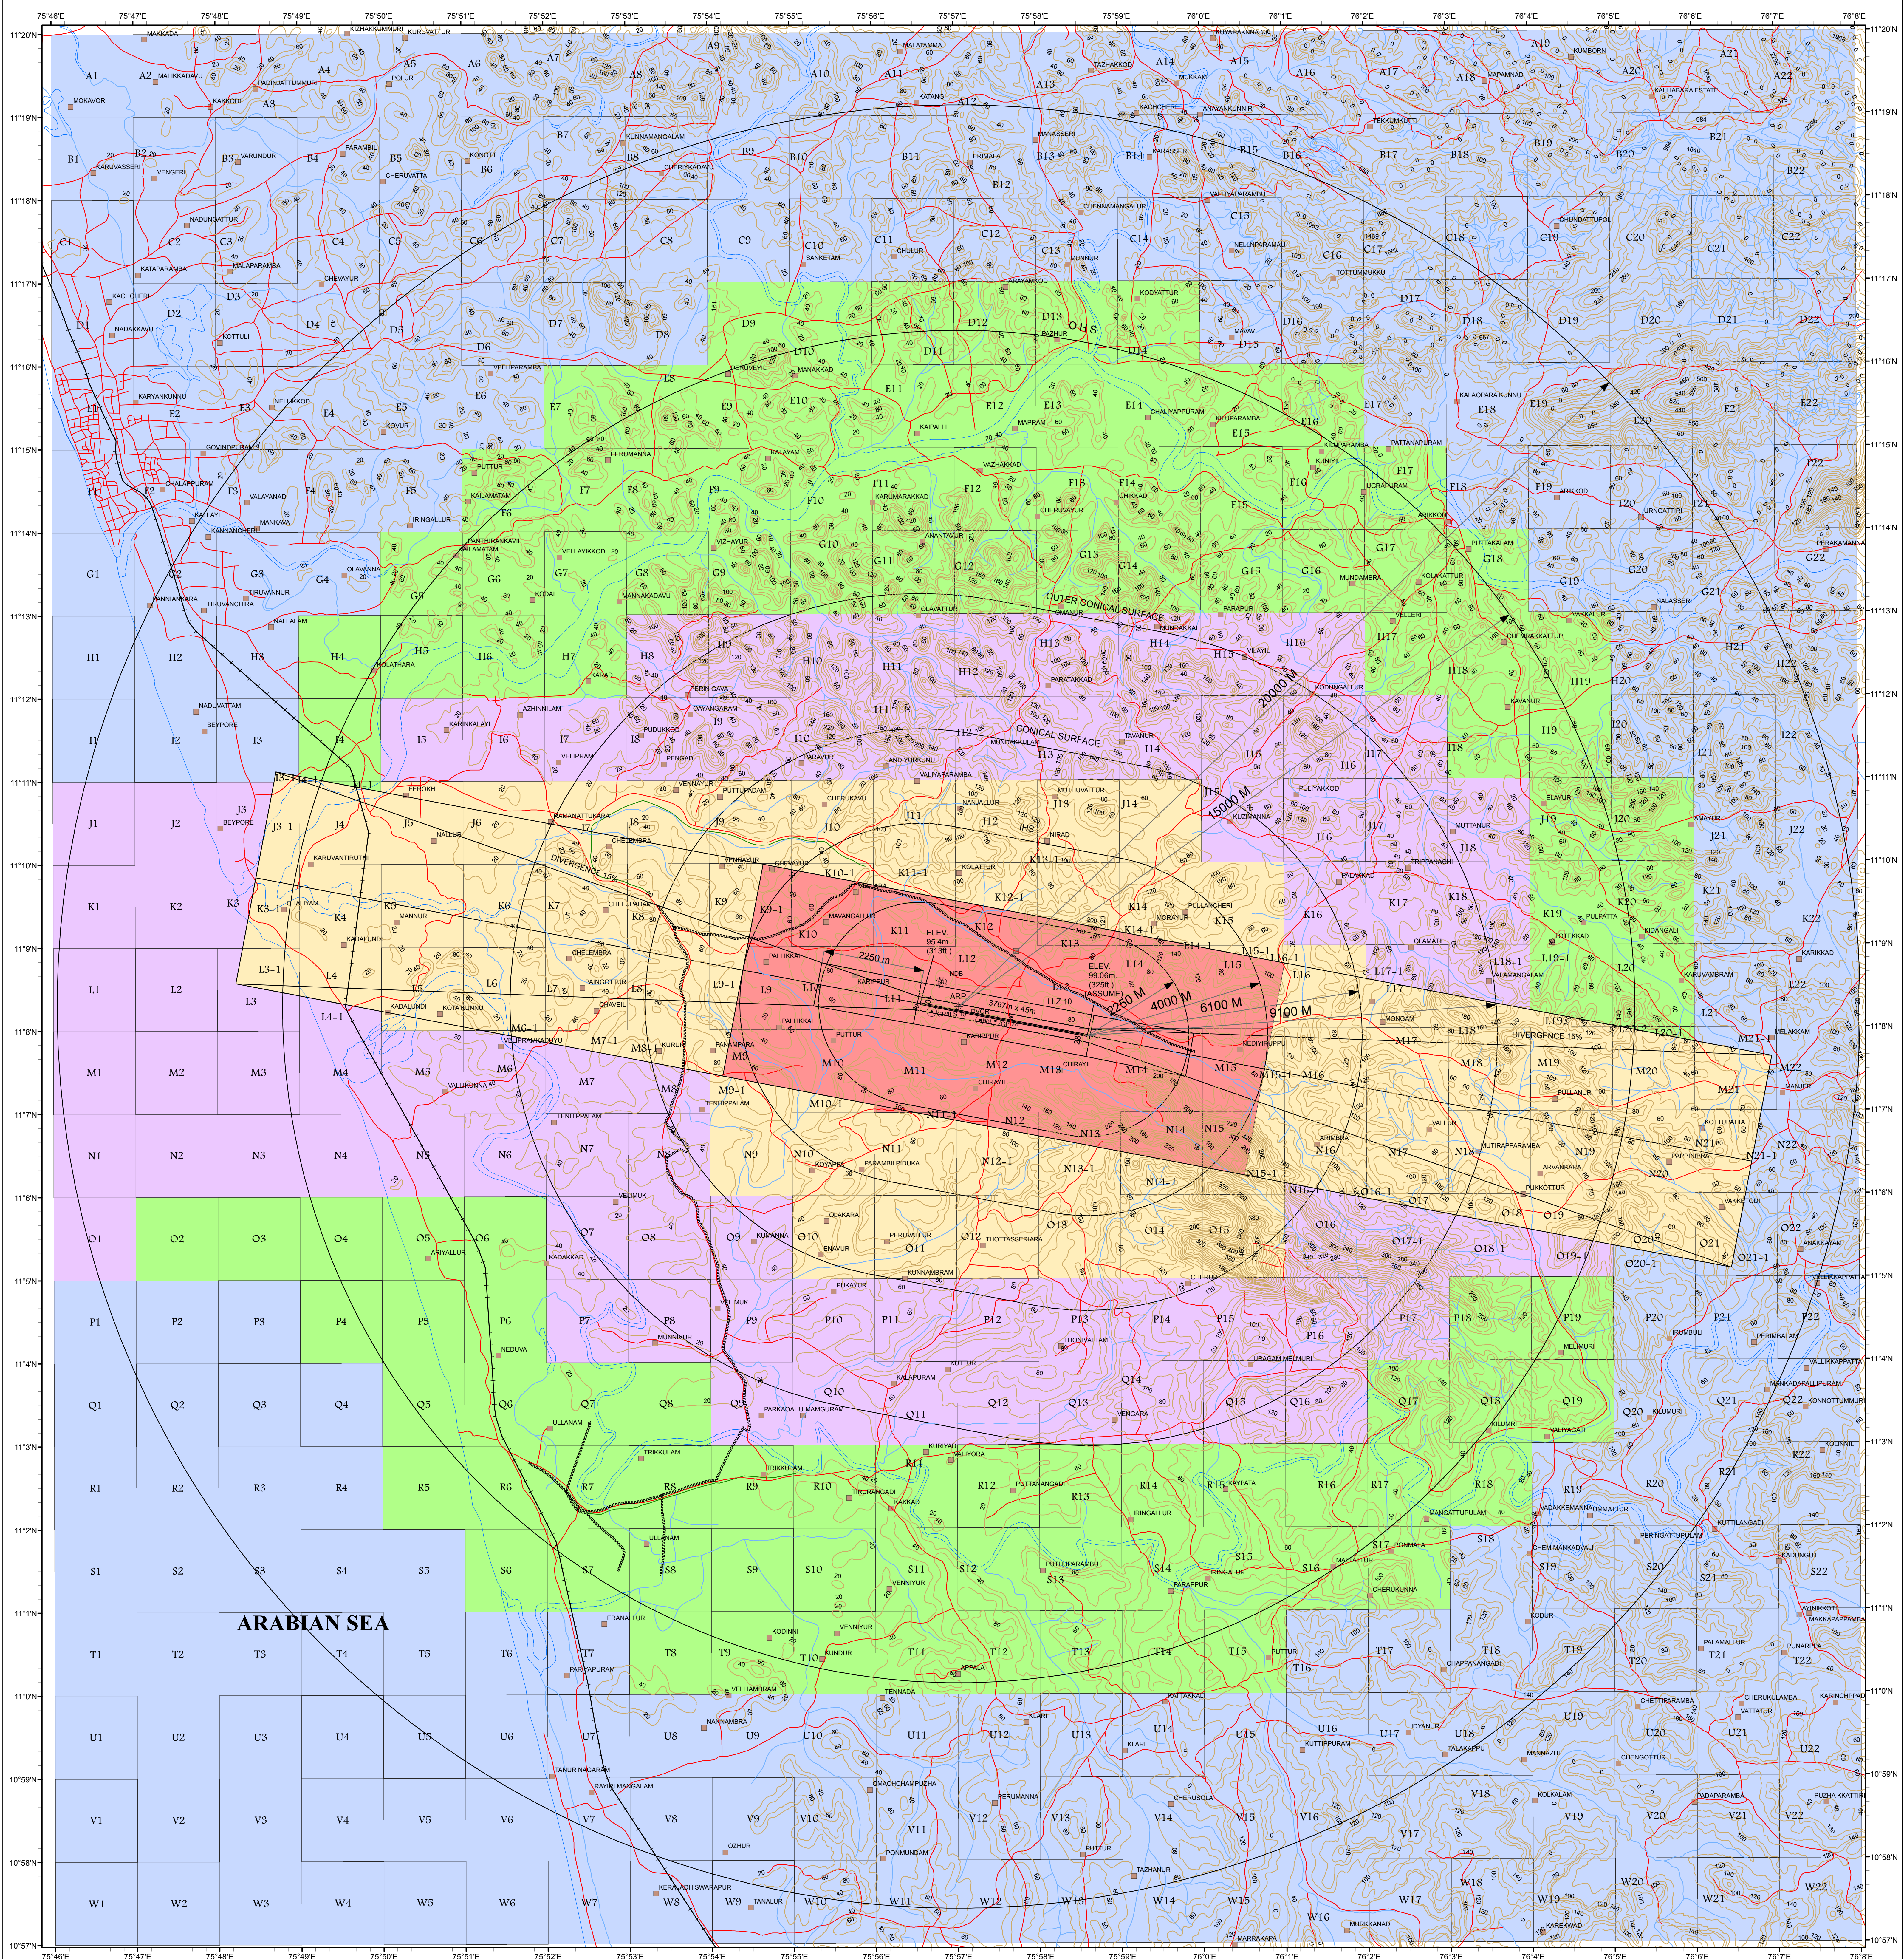

### COLOUR LEGEND

- NOC TO BE OBTAINED FROM AAI
- PERMISSIBLE TOP ELEV. 144 m AMSL OR BELOW
- PERMISSIBLE TOP ELEV. 164 m AMSL OR BELOW
- PERMISSIBLE TOP ELEV. 184 m AMSL OR BELOW
- PERMISSIBLE TOP ELEV. 204 m AMSL OR BELOW

### NOTE:

- THIS CCZM HAS BEEN PREPARED IN ACCORDANCE WITH GSR 751(E) RULE 5 SUBRULE 1 IN RESPECT OF OBSTACLE LIMITING SURFACES OF CALICUT AIRPORT AND DOES NOT INCLUDE JURISDICTION OF DEFENCE AIRPORT. LOCAL AUTHORITIES MAY REFER TO DEFENCE AUTHORITIES IN CASE OF ANY SITE FALLS WITHIN JURISDICTION OF DEFENCE AIRPORTS.
- NOC IS NOT REQUIRED FOR AAI FOR BUILDINGS/STRUCTURES PROPOSED TO BE CONSTRUCTED UP TO THE HEIGHT PERMITTED WIDE THIS CCZM.
- THE HEIGHT PERMITTED BY CCZM ARE INDICATED ABOVE MEAN SEA LEVEL (i.e. AMSL). BUILDING HEIGHT PERMITTED i.e. ABOVE GROUND LEVEL (AGL) WILL BE CALCULATED CCZM HEIGHT (-) THE SITE ELEVATION OF THE PLOT = CCZM HEIGHT - SITE ELEVATION
- FEED BACK ON CCZM SOLICITED FROM AIRPORT, CONCERNED NOC CELL, AERODROME OPERATER AND LOCAL AUTHORITIES.

APPLICABLE FROM DATE - 20/06/2017

SUBJECT TO REVIEW -----

VERSION NO...	1.0	DATE	05-01-2017
PREPARED BY :- (SR. SUPDT.)		(RAJEEV, SHISHPAL)	
CHECKED BY :- (SM. CARTO)		(LAJPAT RAI)	
RECOMMENDED BY :- JT:GM(NOC)		(SATYAJIT DUTTA)	
APPROVED BY :- GM(NOC)		(RAJEEV MEHTA)	