


DATUM WGS-1984

<b>LUDHIANA AIRPORT</b> LATITUDE 30°51'20.80"N LONGITUDE 075°57'2.35"E ARP ELEVATION 253.9 M AERO ELEVATION 254.21 M RWY 12/30 1460M x 30M	<b>RWY END CO ORDINATES</b>  <b>RWY 12</b> 30°51'27.62"N 075°56'45.19"E  <b>RWY 30</b> 30°51'4.80"N 075°57'33.37"E	<b>LIST OF NAV AIDS AT LUDHIANA AIRPORT</b>  S.NO. NAV AIDS CO ORDINATES TOP ELEVATIONS 1. DVOR 30°50'58.110"N 075°57'49.356"E 254 M	SCALE 1:50000 0 1,100 2,200 3,300 4,400 5,500 6,600 7,700 Meters 1. ALL GEOGRAPHICAL COORDINATES ARE IN WGS-1984. 2. ALL ELEVATIONS, CONTOURS AND DIMENSIONS ARE IN METERS.	N ANNUAL RATE OF CHANGE 2"E	<b>COLOR CODED ZONING MAP (GRID FORMAT) OF LUDHIANA AIRPORT</b>
---	--	---	---	--------------------------------	---

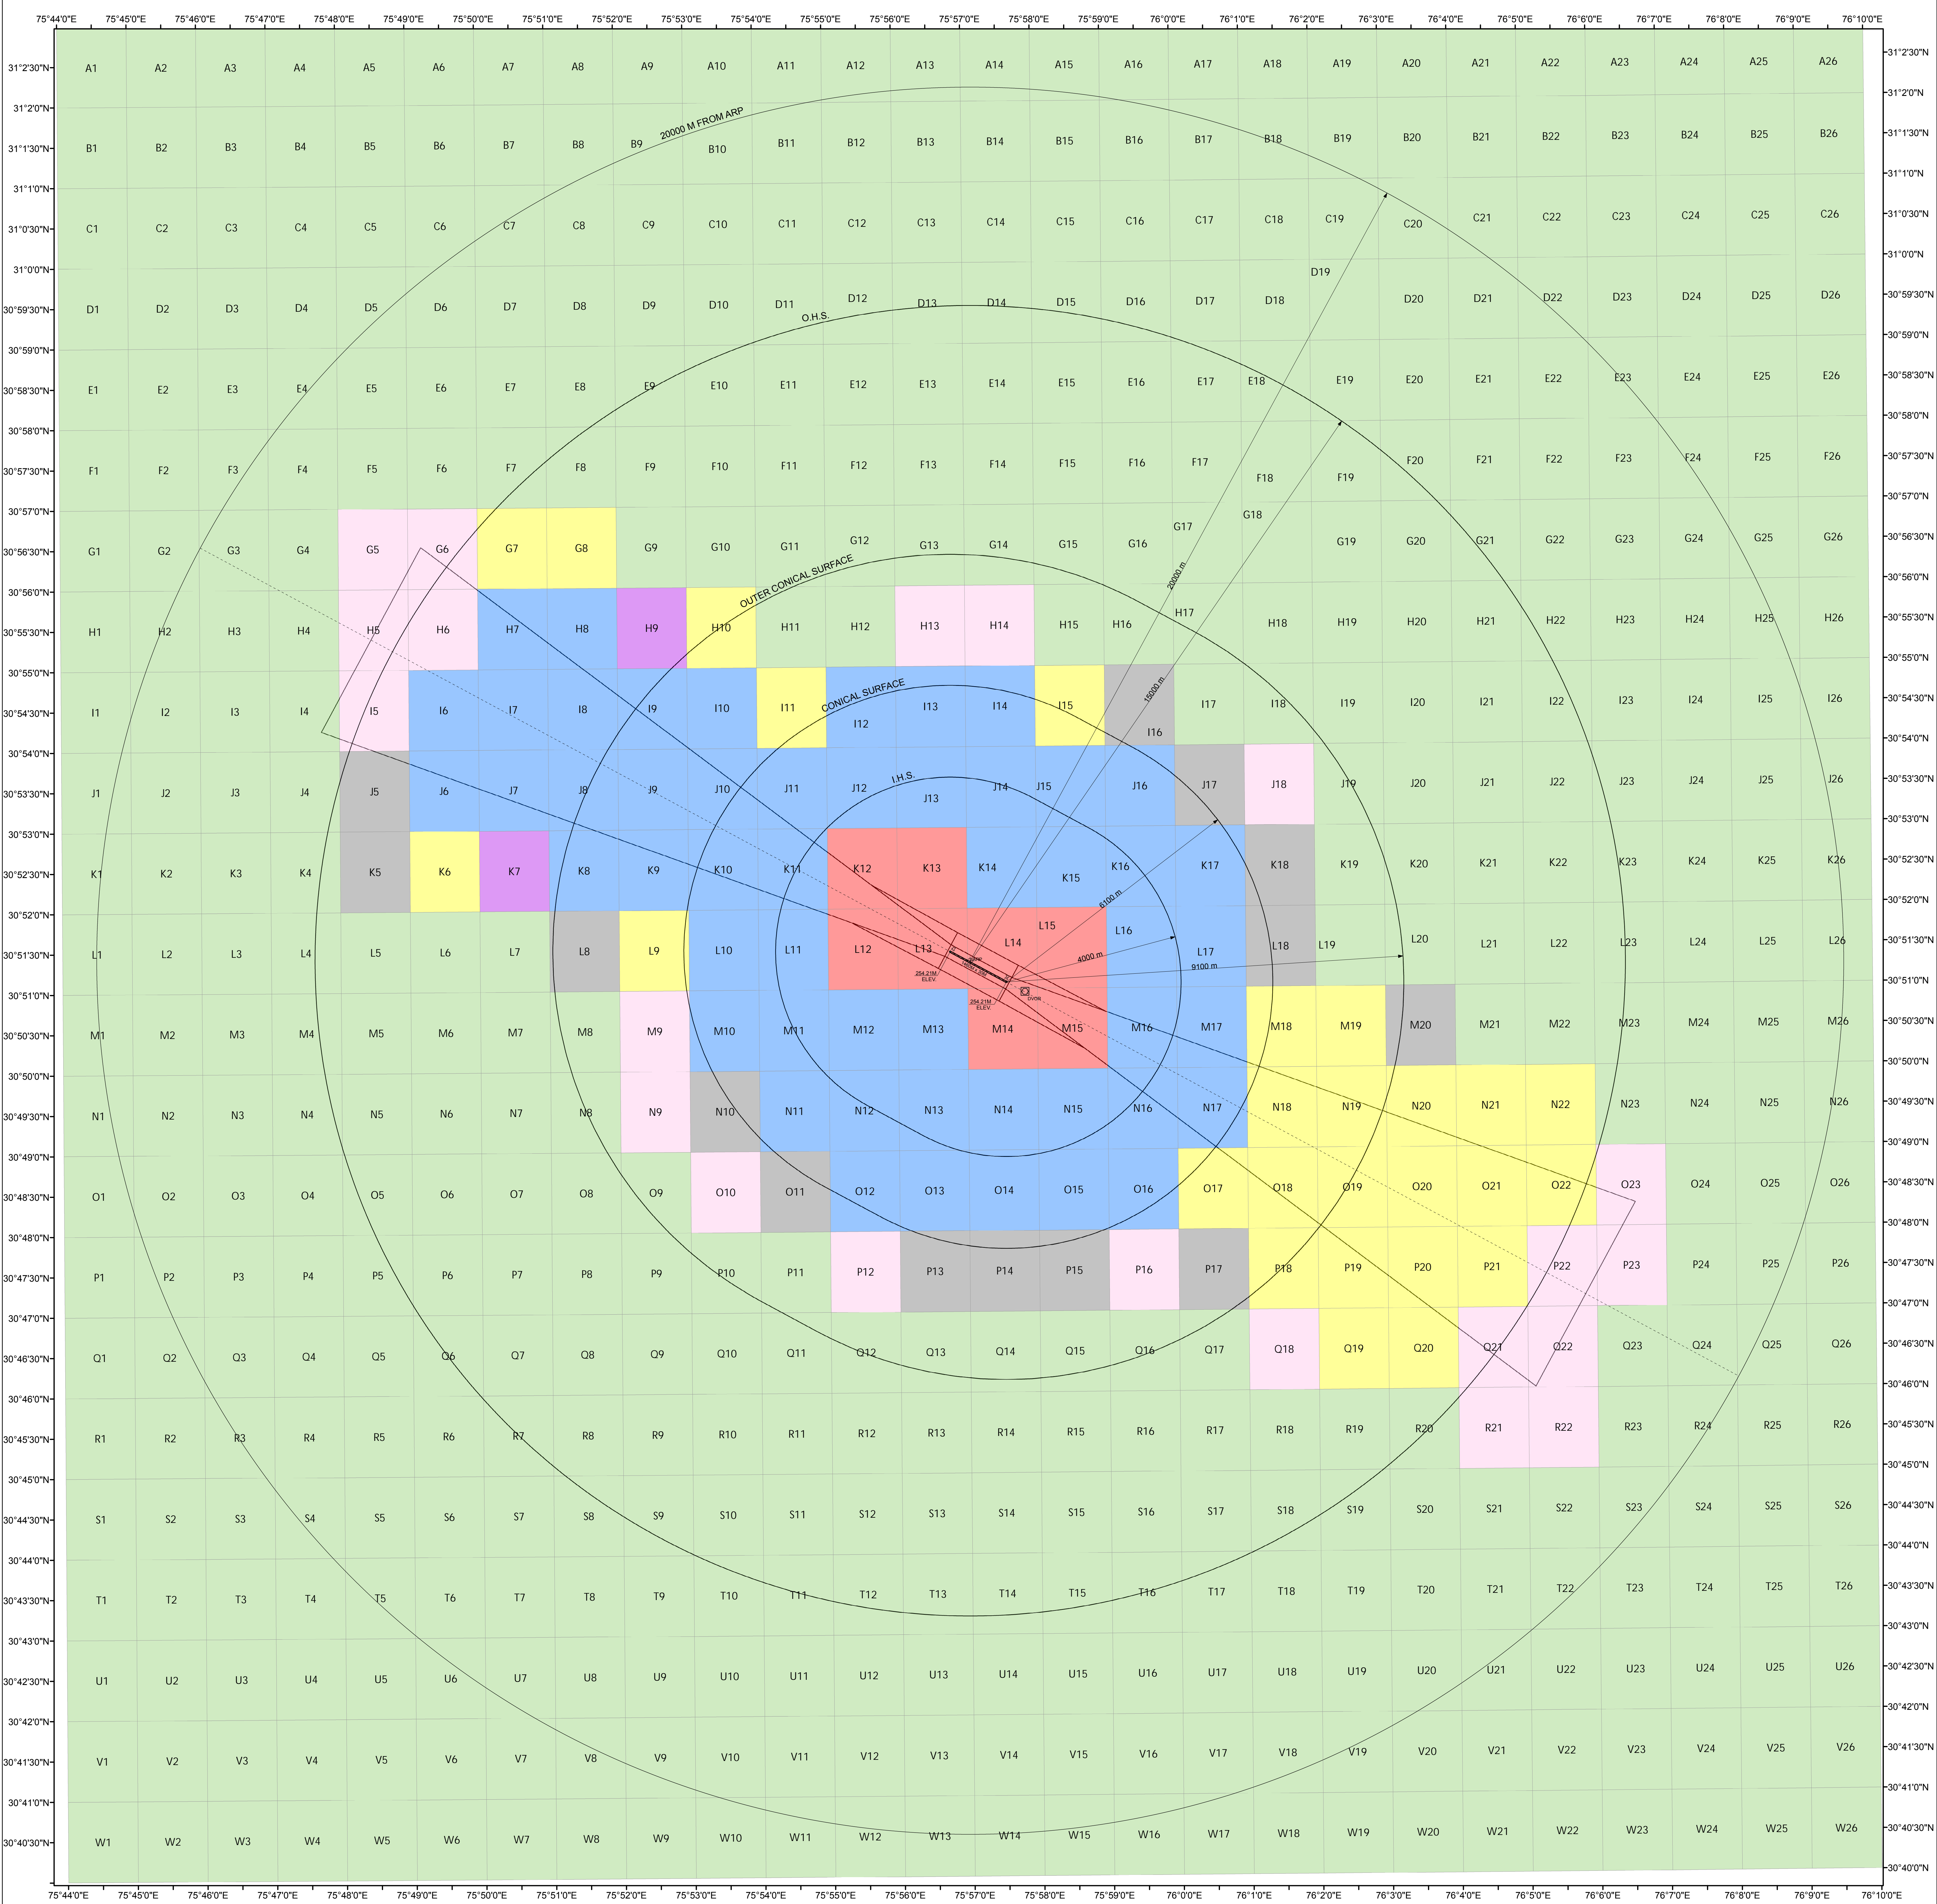

<b>COLOUR LEGEND</b> NOC TO BE OBTAINED FROM AAI PERMISSIBLE TOP ELEV. 284M AMSL OR BELOW PERMISSIBLE TOPELEV. 294M AMSL OR BELOW PERMISSIBLE TOPELEV. 304M AMSL OR BELOW PERMISSIBLE TOP ELEV. 334M AMSL OR BELOW 364M PERMISSIBLE TOP ELEV. 364M AMSL OR BELOW 394M PERMISSIBLE TOP ELEV. 394M AMSL OR BELOW	<b>NOTES:-</b> 1. THIS CCZM HAS BEEN ISSUED IN ACCORDANCE WITH MoCA NOTIFICATION NO GSR 751(E) RULE 6 IN RESPECT OF LUDHIANA AIRPORT AND DOES NOT INCLUDES JURISDICTION OF DEFENCE AIRPORT. 2. NOC IS NOT REQUIRED FROM AAI FOR BUILDINGS / STRUCTURES PROPOSED TO BE CONSTRUCTED UP TO THE HEIGHT PERMITTED VIDE THIS CCZM. REFER G 751 (E) RULE 7 (2) (3) & (4). 3. THE ELEVATION PERMITTED BY CCZM ARE INDICATED ABOVE MEAN SEA LEVEL i.e. AMSL. BUILDING HEIGHT PERMITTED i.e. ABOVE GROUND LEVEL (AGL) WILL BE CALCULATED AS <b>BUILDING HEIGHT (AGL) = CCZM ELEVATION FOR THE RESPECTIVE GRID - SITE ELEVATION OF THE BUILDING.</b> 4. AS PER GSR 751 (E) RULE 4 (4), THE LEVEL ROADS AND LEVEL RAILWAY LINES WITHIN ONE KILOMETER OF THE AIRPORT BOUNDARY WALL SHALL ALSO BE SUBJECT TO ISSUANCE OF THE NO OBJECTION CERTIFICATE. 5. AS PER GSR 751 (E) SCHEDULE - 1 (1.2), INSTALLATION OF EXTRA HIGH TENSION HIGH TENSION LINES SHALL NOT BE PERMITTED WITHIN 1500 METERS OF THE INNER EDGE OF THE APPROACH AND TAKE-OFF-CLIMB SURFACE.	APPLICABLE FROM DATE-----16-01-2019 (SUBJECT TO REVIEW AND WHEN REQUIRED)	VERSION-----1.0 DATE-----05-11-2018 COMPILED BY----- (SR.SUPDT) (SHARDA KHANNA) RECOMMENDED BY----- AGM (NOC) (K.K.SONI) APPROVED BY----- GM(NOC) (R.K.SINGLA)
---	--	--	---