


DATUM WGS-1984

TUTICORIN AIRPORT LATITUDE 08°43' 20.250"N LONGITUDE 078°01' 34.230"E ARP ELEVATION 25.6032 M AERO ELEVATION 25.91M RWY 10/28 3114Mx45M	RWY END CO ORDINATES RWY 10 08°43' 32.708"N 078°00' 43.915"E RWY 24 08°43' 13.555"N 078°02' 23.883"E		LIST OF NAV AIDS AT TUTICORIN AIRPORT <table border="1"> <thead> <tr> <th>S.NO.</th> <th>NAV AIDS</th> <th>CO ORDINATES</th> <th>TOP ELEVATIONS</th> </tr> </thead> <tbody> <tr> <td>1.</td> <td>NDB</td> <td>08°43' 36.147"N 078°01' 35.407"E</td> <td>22.5M</td> </tr> <tr> <td>2.</td> <td>DVOR(P)</td> <td>08°43' 13.833"N 078°02' 42.963"E</td> <td>24.689M</td> </tr> </tbody> </table>		S.NO.	NAV AIDS	CO ORDINATES	TOP ELEVATIONS	1.	NDB	08°43' 36.147"N 078°01' 35.407"E	22.5M	2.	DVOR(P)	08°43' 13.833"N 078°02' 42.963"E	24.689M	SCALE 1:50000 1. ALL GEOGRAPHICAL COORDINATES ARE IN WGS-1984. 2. ALL ELEVATIONS, CONTOURS AND DIMENSIONS ARE IN METERS.	 COLOR CODED ZONING MAP (GRID FORMAT) OF TUTICORIN AIRPORT
	S.NO.	NAV AIDS	CO ORDINATES	TOP ELEVATIONS														
	1.	NDB	08°43' 36.147"N 078°01' 35.407"E	22.5M														
	2.	DVOR(P)	08°43' 13.833"N 078°02' 42.963"E	24.689M														

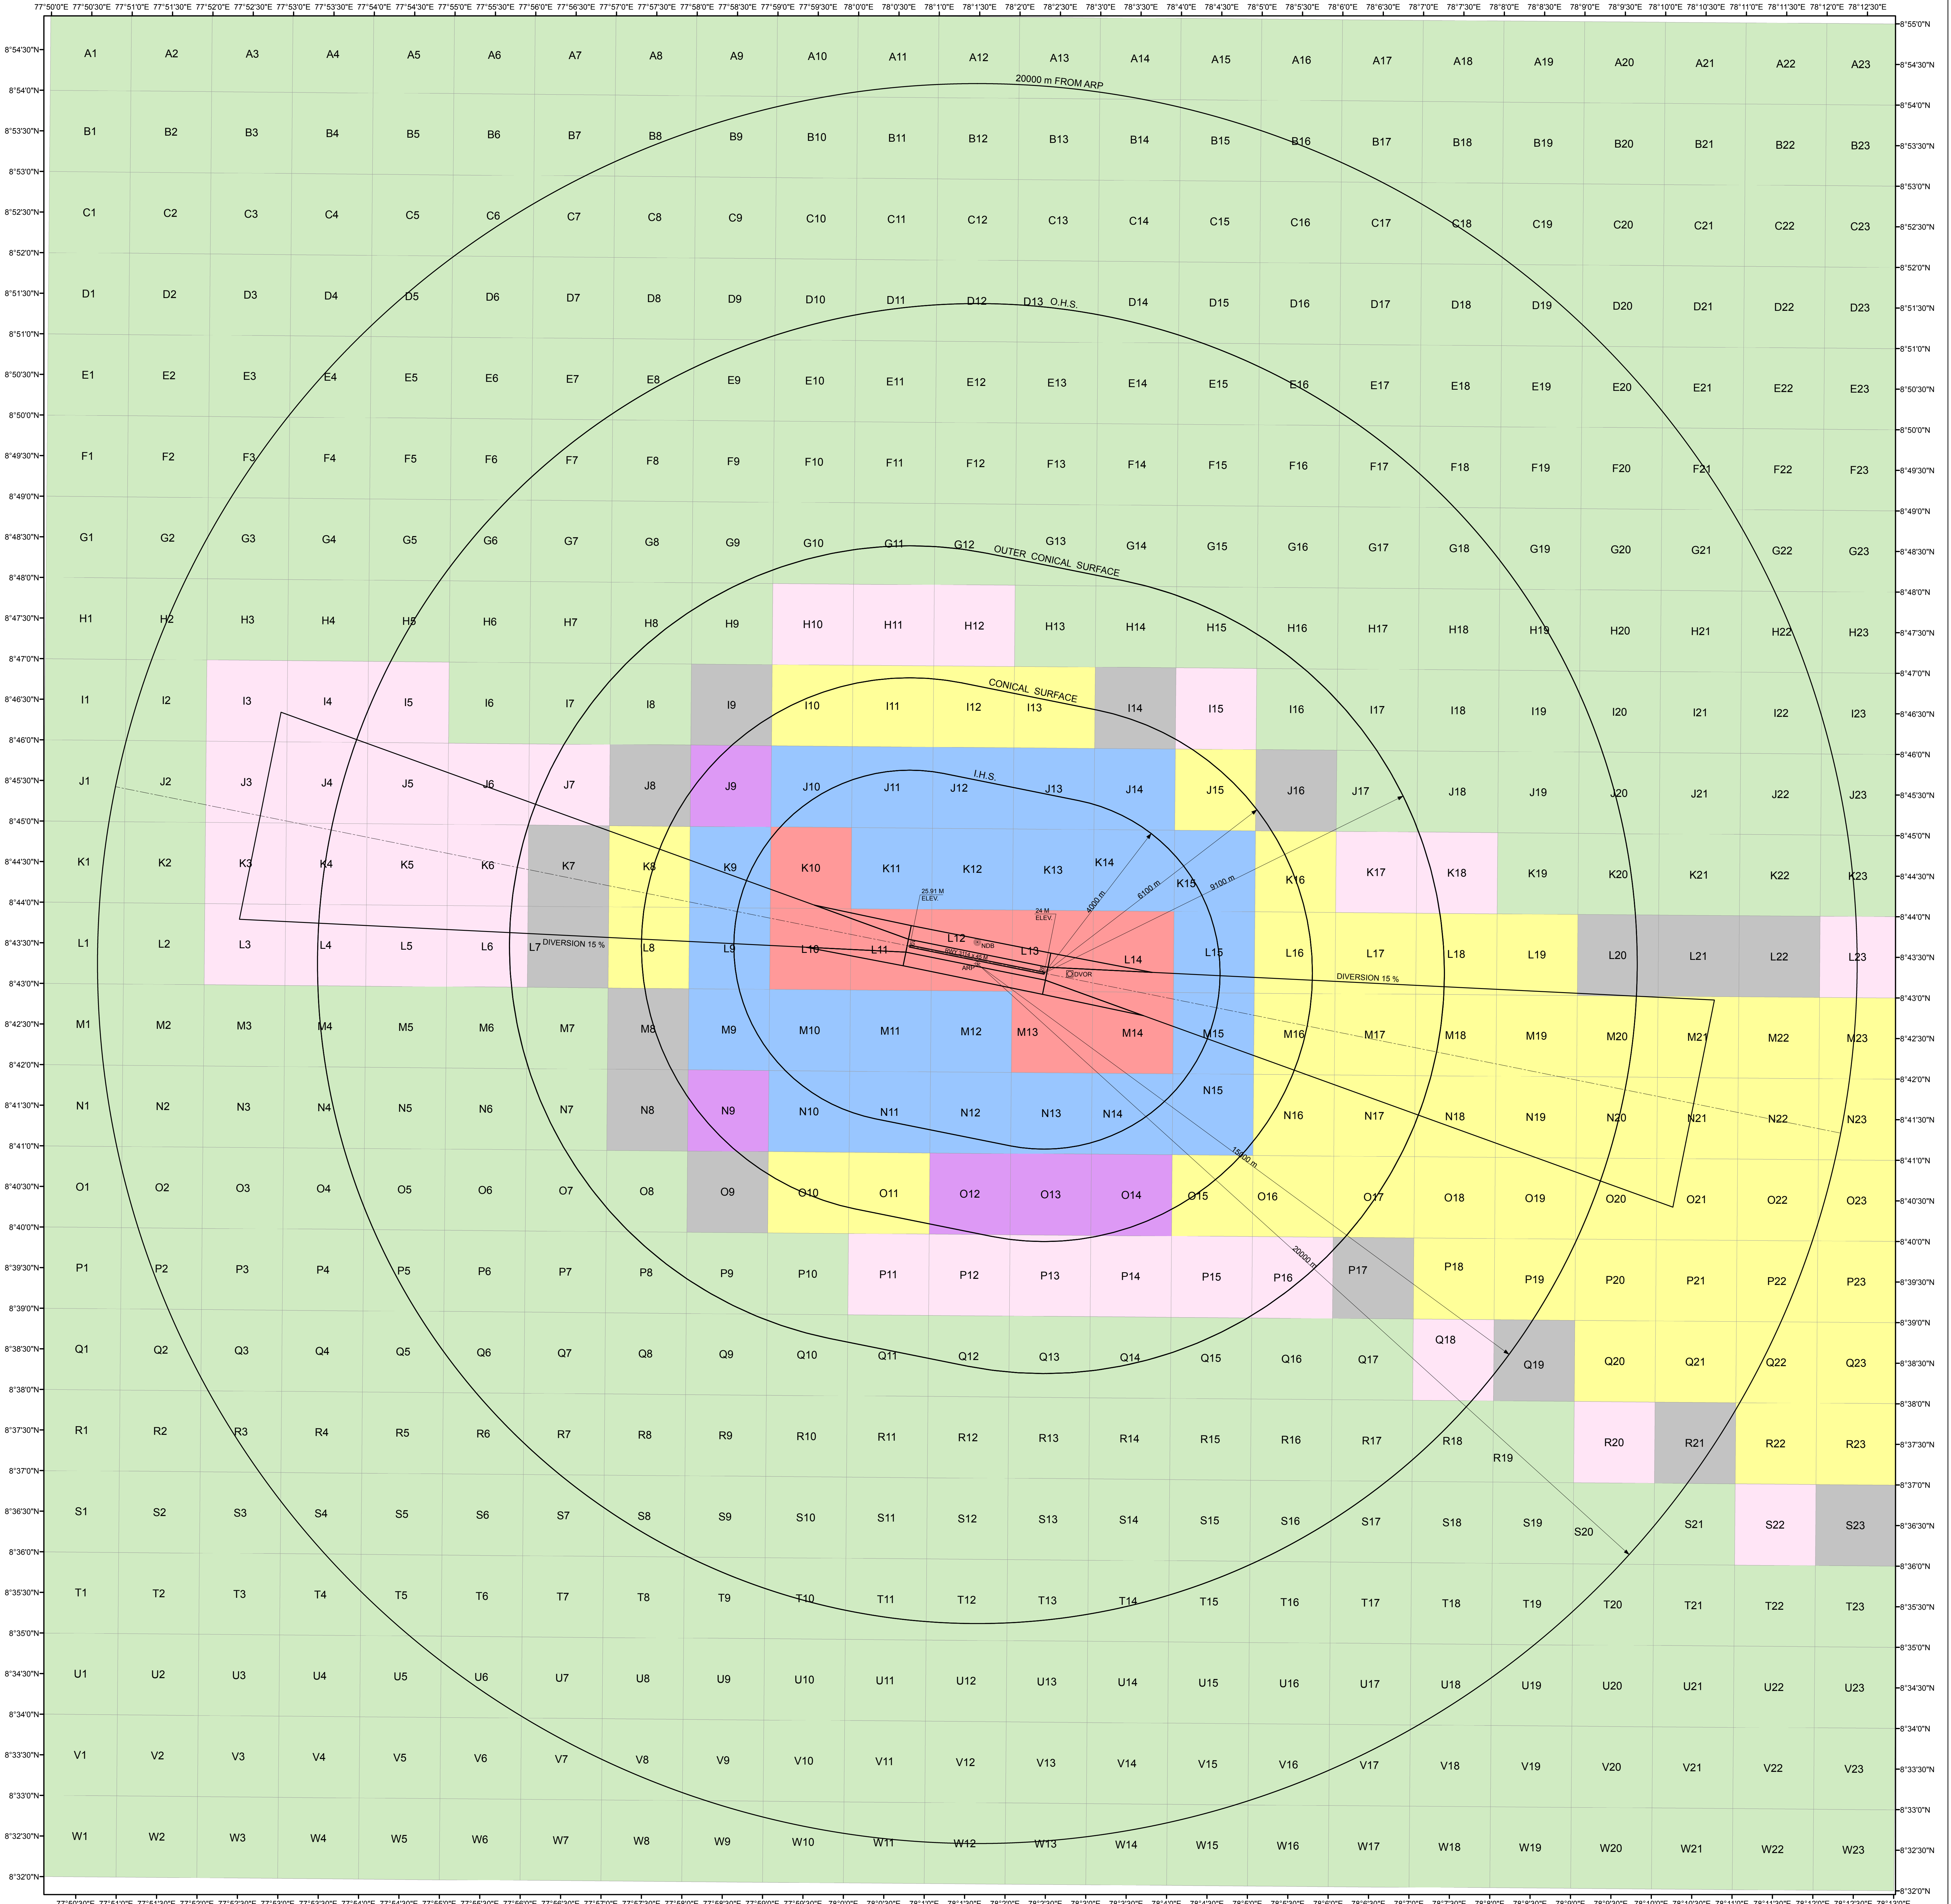

COLOR LEGEND <table border="1"> <tr> <td> NOC TO BE OBTAINED FROM AA1</td> <td> PERMISSIBLE TOP ELEV. 135M AMSL OR BELOW</td> </tr> <tr> <td> PERMISSIBLE TOP ELEV. 55M AMSL OR BELOW</td> <td> PERMISSIBLE TOP ELEV. 165M AMSL OR BELOW</td> </tr> <tr> <td> PERMISSIBLE TOPELEV. 65M AMSL OR BELOW</td> <td></td> </tr> <tr> <td> PERMISSIBLE TOPELEV. 75M AMSL OR BELOW</td> <td></td> </tr> <tr> <td> PERMISSIBLE TOP ELEV. 105M AMSL OR BELOW</td> <td></td> </tr> </table>	 NOC TO BE OBTAINED FROM AA1	 PERMISSIBLE TOP ELEV. 135M AMSL OR BELOW	 PERMISSIBLE TOP ELEV. 55M AMSL OR BELOW	 PERMISSIBLE TOP ELEV. 165M AMSL OR BELOW	 PERMISSIBLE TOPELEV. 65M AMSL OR BELOW		 PERMISSIBLE TOPELEV. 75M AMSL OR BELOW		 PERMISSIBLE TOP ELEV. 105M AMSL OR BELOW		NOTES:- 1. THIS CCZM HAS BEEN ISSUED IN ACCORDANCE WITH MoCA NOTIFICATION NO.GSR 751(E) RULE 6 IN RESPECT OF TUTICORIN AIRPORT AND DOES NOT INCLUDE JURISDICTION OF DEFENCE AIRPORT. 2. NOC IS NOT REQUIRED FROM AA1 FOR BUILDINGS / STRUCTURES PROPOSED TO BE CONSTRUCTED UP TO THE HEIGHT PERMITTED VIDE THIS CCZM. REFER TO 751 (E) RULE 7 (2) (3) & (4). 3. THE ELEVATION PERMITTED BY CCZM ARE INDICATED ABOVE MEAN SEA LEVEL. I.e. AMSL. BUILDING HEIGHT PERMITTED I.E. ABOVE GROUND LEVEL (AGL) WILL BE CALCULATED AS: BUILDING HEIGHT (AGL) = CCZM ELEVATION FOR THE RESPECTIVE GRID - SITE ELEVATION OF THE BUILDING. 4. AS PER GSR 751 (E) RULE 4 (4) THE LEVEL ROADS AND LEVEL RAILWAY LINES WITHIN ONE KILOMETER OF THE AIRPORT BOUNDARY WALL SHALL ALSO BE SUBJECT TO ISSUANCE OF THE NO OBJECTION CERTIFICATE. 5. AS PER GSR 751 (E) SCHEDULE - 1 (12) INSTALLATION OF EXTRA HIGH TENSION HIGH TENSION LINES SHALL NOT BE PERMITTED WITHIN 1500 METERS OF THE INNER EDGE OF THE APPROACH AND TAKE-OFF-CLIMB SURFACE.	APPLICABLE FROM DATE-----22-02-2019 (SUBJECT TO REVIEW AND WHEN REQUIRED)	<table border="1"> <tr> <td>VERSION-----1.0</td> <td>DATE-----22-02-2019</td> </tr> <tr> <td>COMPILED BY----- (SR.SUPDT)</td> <td>(SHARDA KHANNA)</td> </tr> <tr> <td>RECOMMENDED BY----- AGM (NOC)</td> <td>(K.K.SONI)</td> </tr> <tr> <td>APPROVED BY----- GM(NOC)</td> <td>(R.K.SINGLA)</td> </tr> </table>	VERSION-----1.0	DATE-----22-02-2019	COMPILED BY----- (SR.SUPDT)	(SHARDA KHANNA)	RECOMMENDED BY----- AGM (NOC)	(K.K.SONI)	APPROVED BY----- GM(NOC)	(R.K.SINGLA)
	 NOC TO BE OBTAINED FROM AA1	 PERMISSIBLE TOP ELEV. 135M AMSL OR BELOW																			
	 PERMISSIBLE TOP ELEV. 55M AMSL OR BELOW	 PERMISSIBLE TOP ELEV. 165M AMSL OR BELOW																			
	 PERMISSIBLE TOPELEV. 65M AMSL OR BELOW																				
 PERMISSIBLE TOPELEV. 75M AMSL OR BELOW																					
 PERMISSIBLE TOP ELEV. 105M AMSL OR BELOW																					
VERSION-----1.0	DATE-----22-02-2019																				
COMPILED BY----- (SR.SUPDT)	(SHARDA KHANNA)																				
RECOMMENDED BY----- AGM (NOC)	(K.K.SONI)																				
APPROVED BY----- GM(NOC)	(R.K.SINGLA)																				
ISSUED BY AIRPORTS AUTHORITY OF INDIA Rajiv Gandhi Bhawan, Safdarjung Airport, New Delhi-110003 Ph:91-11-26523950 Email:gmnoc@aai.ernet.in																					
AAI / 68C- CCZM(GRID) / TUTICORIN / 2019 (CARTO)																					