
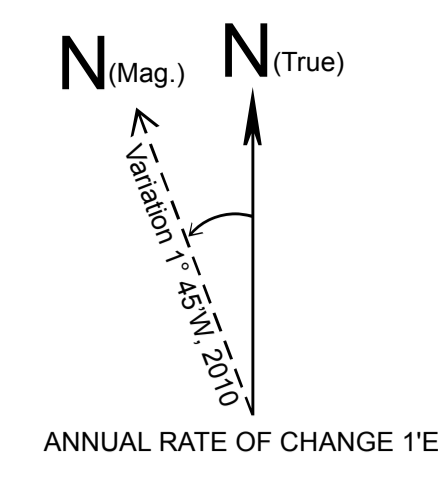


CHENNAI AIRPORT


LATITUDE 12° 59' 41.27" N
LONGITUDE 80° 10' 32.23" E
ARP ELEV. 10.363m (34 ft)
RWY 07/25 3658m x 45m
RWY 12/30 3235m x 45m
AERODROME ELEV. 15.85 m (52 ft.)

LIST OF NAV AIDS

LOC 07 12° 59' 50.22" N 80° 11' 15.03" E
GP 07 / DME (ILS) 12° 59' 10.42" N 80° 09' 17.73" E
GP/DME 25 12° 59' 45.31" N 80° 10' 53.9" E
OM / LO 12° 57' 20.76" N 80° 04' 38.09" E
LOC 25 12° 59' 00.70" N 80° 09' 03.11" E
LM 12° 58' 51.1" N 80° 08' 37.5" E
VOR/DME 13° 00' 15.45" N 80° 09' 57.96" E
DVOR/DME 12° 59' 15.55" N 80° 09' 18.08" E
MSSR / ASR 12° 59' 43.1" N 80° 10' 28.5" E

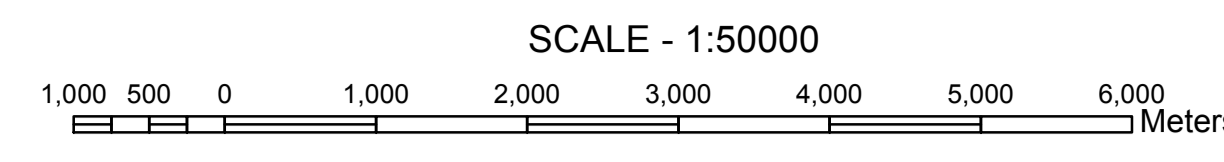

CCZM OF CHENNAI AIRPORT (GRID FORMAT)

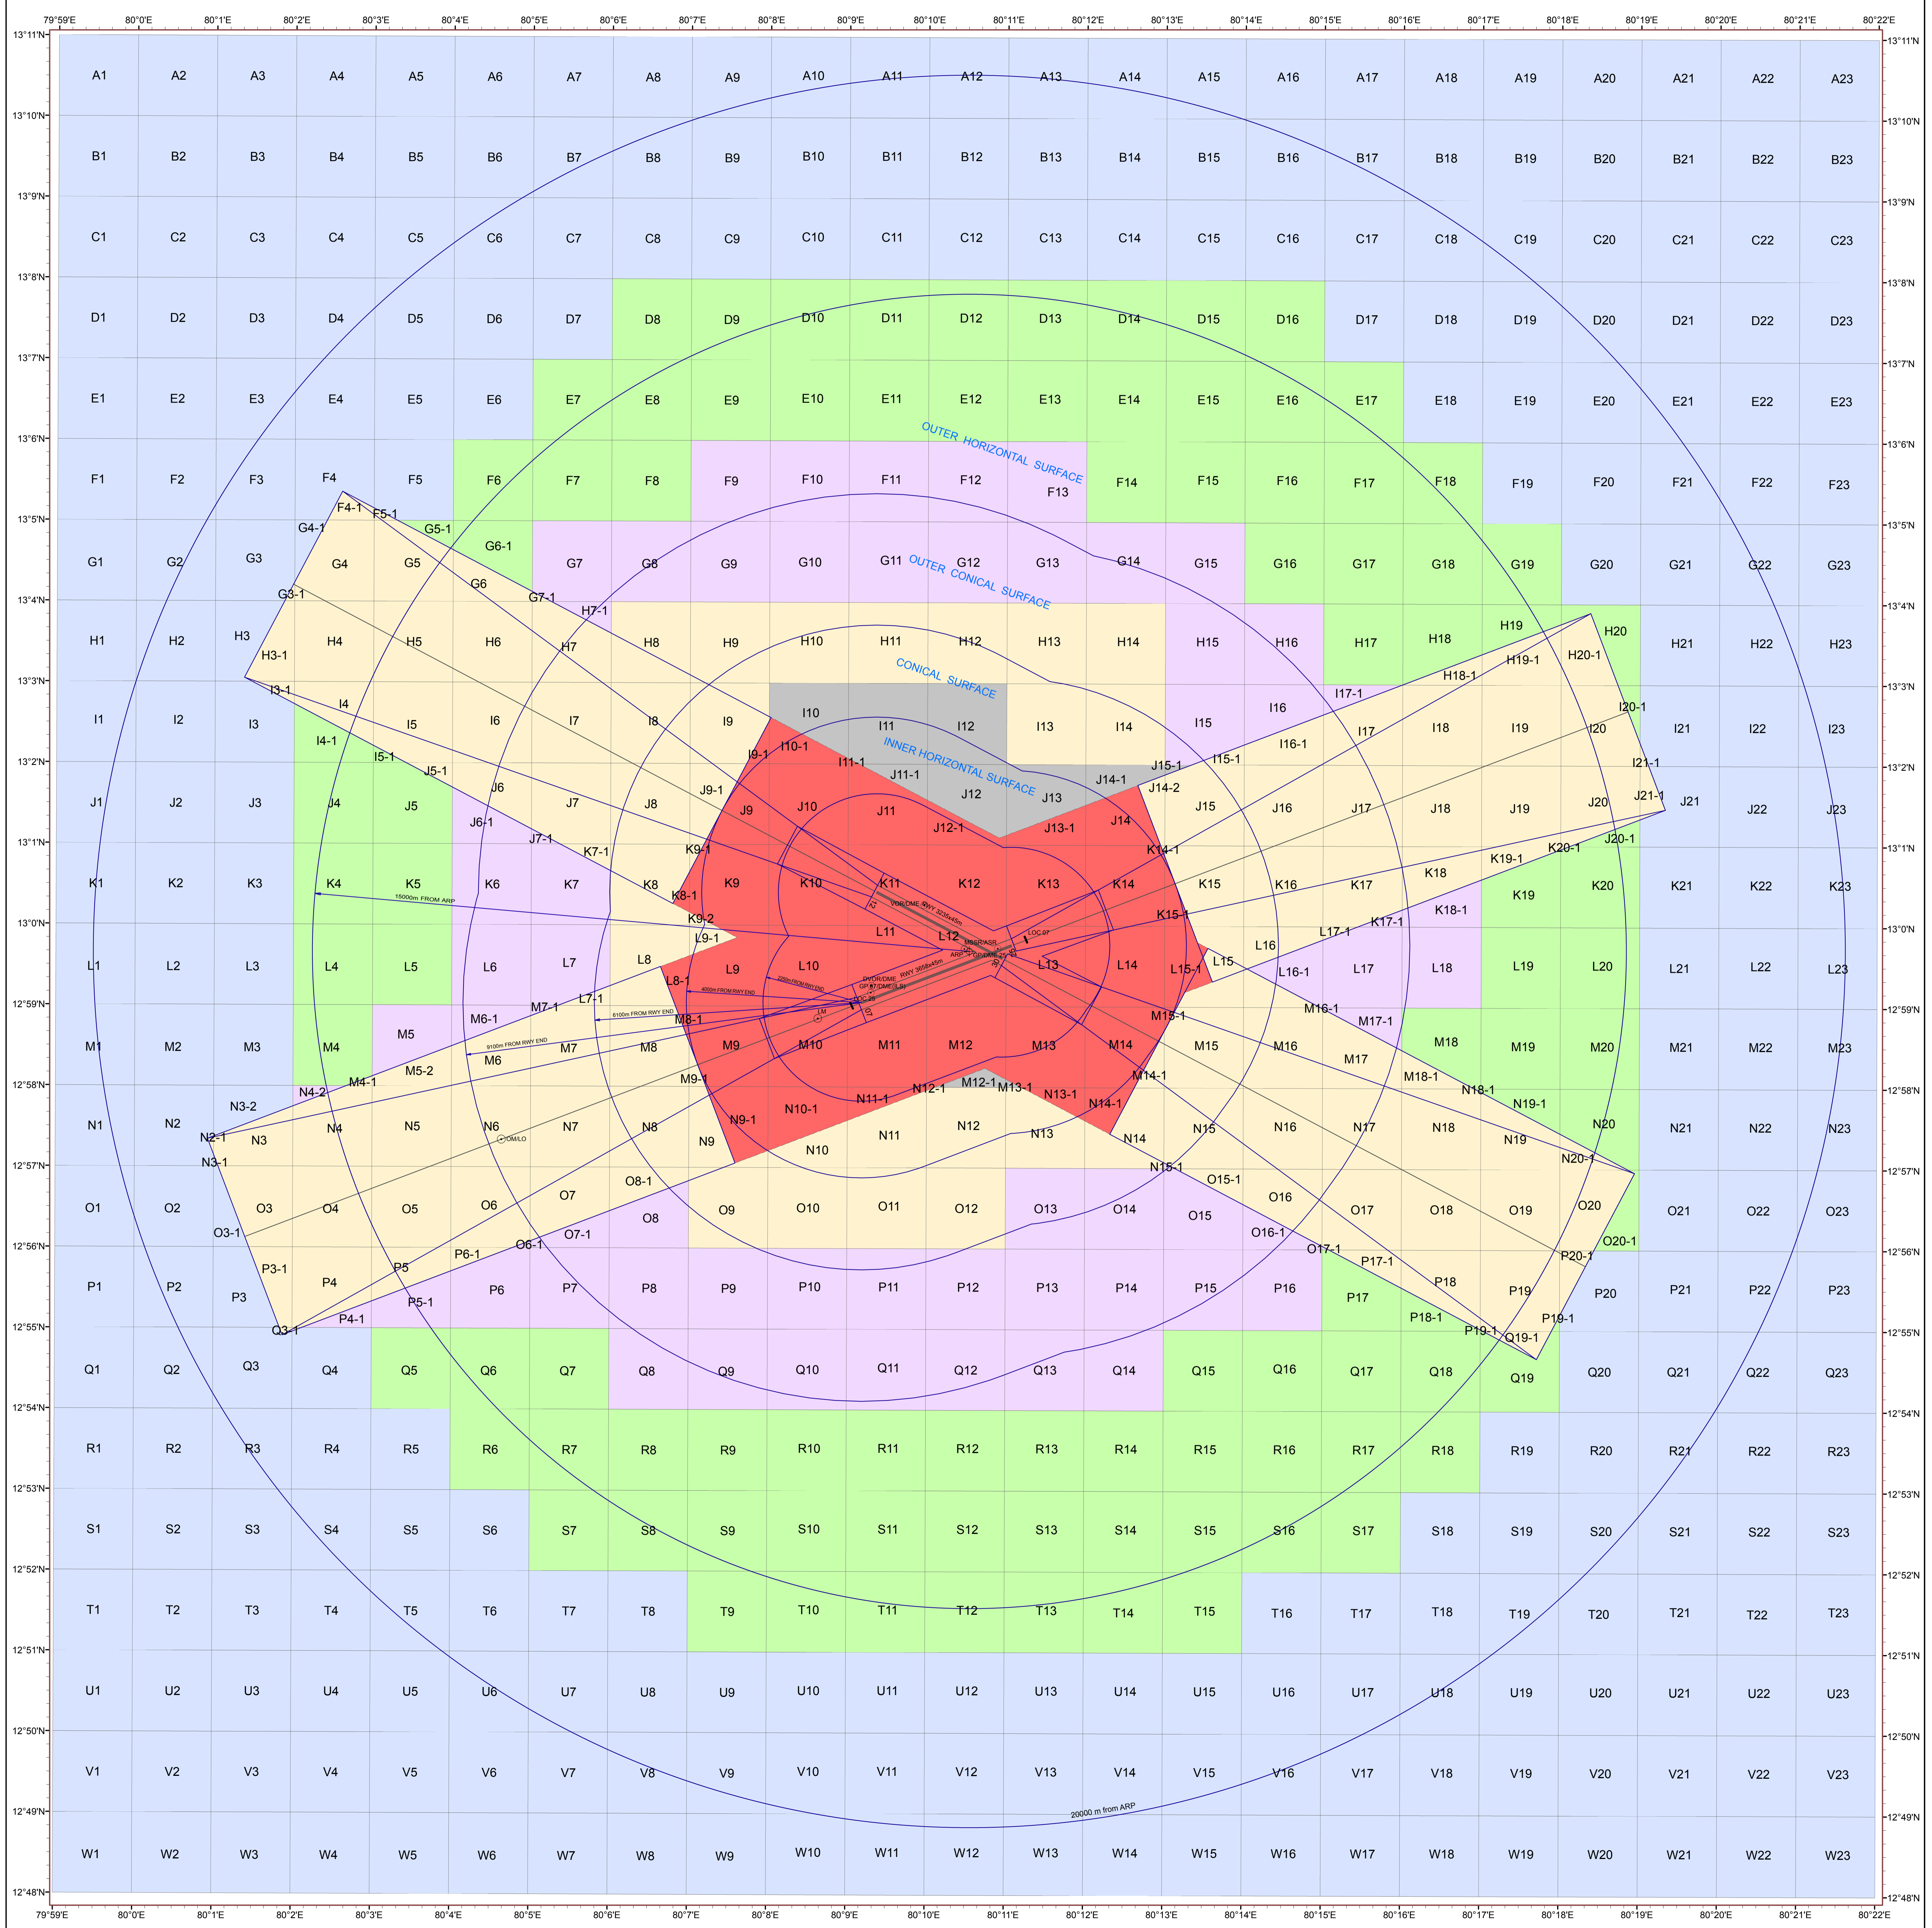

COLOUR LEGEND

- Red: NOC TO BE OBTAINED FROM AAJ
Grey: PERMISSIBLE TOP ELEV. 35 m AMSL OR BELOW
Yellow: PERMISSIBLE TOP ELEV. 55 m AMSL OR BELOW
Purple: PERMISSIBLE TOP ELEV. 75 m AMSL OR BELOW
Green: PERMISSIBLE TOP ELEV. 95 m AMSL OR BELOW
Blue: PERMISSIBLE TOP ELEV. 115 m AMSL OR BELOW

NOTE:

- 1. THIS CCZM HAS BEEN PREPARED IN ACCORDANCE WITH MOC/NOTIFICATION NO. GSR 75(1E) RULE 6 IN RESPECT OF OBSTACLE LIMITING SURFACES OF CHENNAI AIRPORT AND DOES NOT INCLUDES JURISDICTION OF DEFENCE AIRPORT. LOCAL AUTHORITIES MAY REFER TO DEFENCE AUTHORITIES IN CASE OF ANY SITE FALLS WITHIN JURISDICTION OF DEFENCE AIRPORTS.
2. NOC IS NOT REQUIRED FROM AAJ FOR BUILDING / STRUCTURES PROPOSED TO BE CONSTRUCTED UP TO THE HEIGHT PERMITTED VIDE THIS CCZM, REFER G 751 (E) RULE 7 (2), (3) & (4).
3. THE HEIGHT PERMITTED BY CCZM ARE INDICATED ABOVE MEAN SEA LEVEL i.e. AMSL BUILDING HEIGHT PERMITTED i.e. ABOVE GROUND LEVEL (AGL) WILL BE CALCULATED CCZM HEIGHT (-) THE SITE ELEVATION OF THE PLOT = CCZM HEIGHT - SITE ELEVATION
4. THIS CCZM IS PREPARED IN INCORPORATING APPROVED MASTER PLAN OF CHENNAI AIRPORT FOR RWY 07/25 = 3658m AND RWY 12/30 = 3235m.
5. FEED BACK ON CCZM SOLICITED FROM AIRPORT, CONCERNED NOC CELL, AERODROME OPERATOR AND LOCAL AUTHORITIES.

APPLICABLE FROM DATE : 06-09-2017
SUBJECT TO REVIEW AS AND WHEN REQUIRED

Table with 2 columns: VERSION NO., DATE, PREPARED BY, CHECKED BY, RECOMMENDED BY, APPROVED BY.