


DATUM WGS-1984

<b>KHAJURAHO AIRPORT</b> LATITUDE 24°49' 11.390"N LONGITUDE 079°55' 6.870"E ARP ELEVATION 217.14 M AERO ELEVATION 222.81 M RWY 01/19 2280Mx45M	<b>RWY END CO ORDINATES</b>			<b>LIST OF NAV AIDS AT KHAJURAHO AIRPORT</b>				SCALE 1:50000  1. ALL GEOGRAPHICAL COORDINATES ARE IN WGS-1984. 2. ALL ELEVATIONS, CONTOURS AND DIMENSIONS ARE IN METERS.	 ANNUAL RATE OF CHANGE 0" E	<b>COLOR CODED ZONING MAP (GRID FORMAT) OF KHAJURAHO AIRPORT</b>
	<b>RWY 01</b>	24°48' 27.450"N	079°54' 58.180"E	S.NO.	NAV AIDS	CO ORDINATES	ELEVATIONS			
				1.	NDB	24°49' 13.053"N 079°54' 59.584"E	217.1 M			
				2.	LLZ	24°48' 19.239"N 079°54' 55.975"E	223.1 M			
	<b>RWY 19</b>	24°49' 39.700"N	079°55' 17.100"E	3.	GP	24°49' 29.640"N 079°55' 18.915"E	212.8 M			
			4.	DVOR	24°48' 10.760"N 079°54' 46.805"E	223.3M				

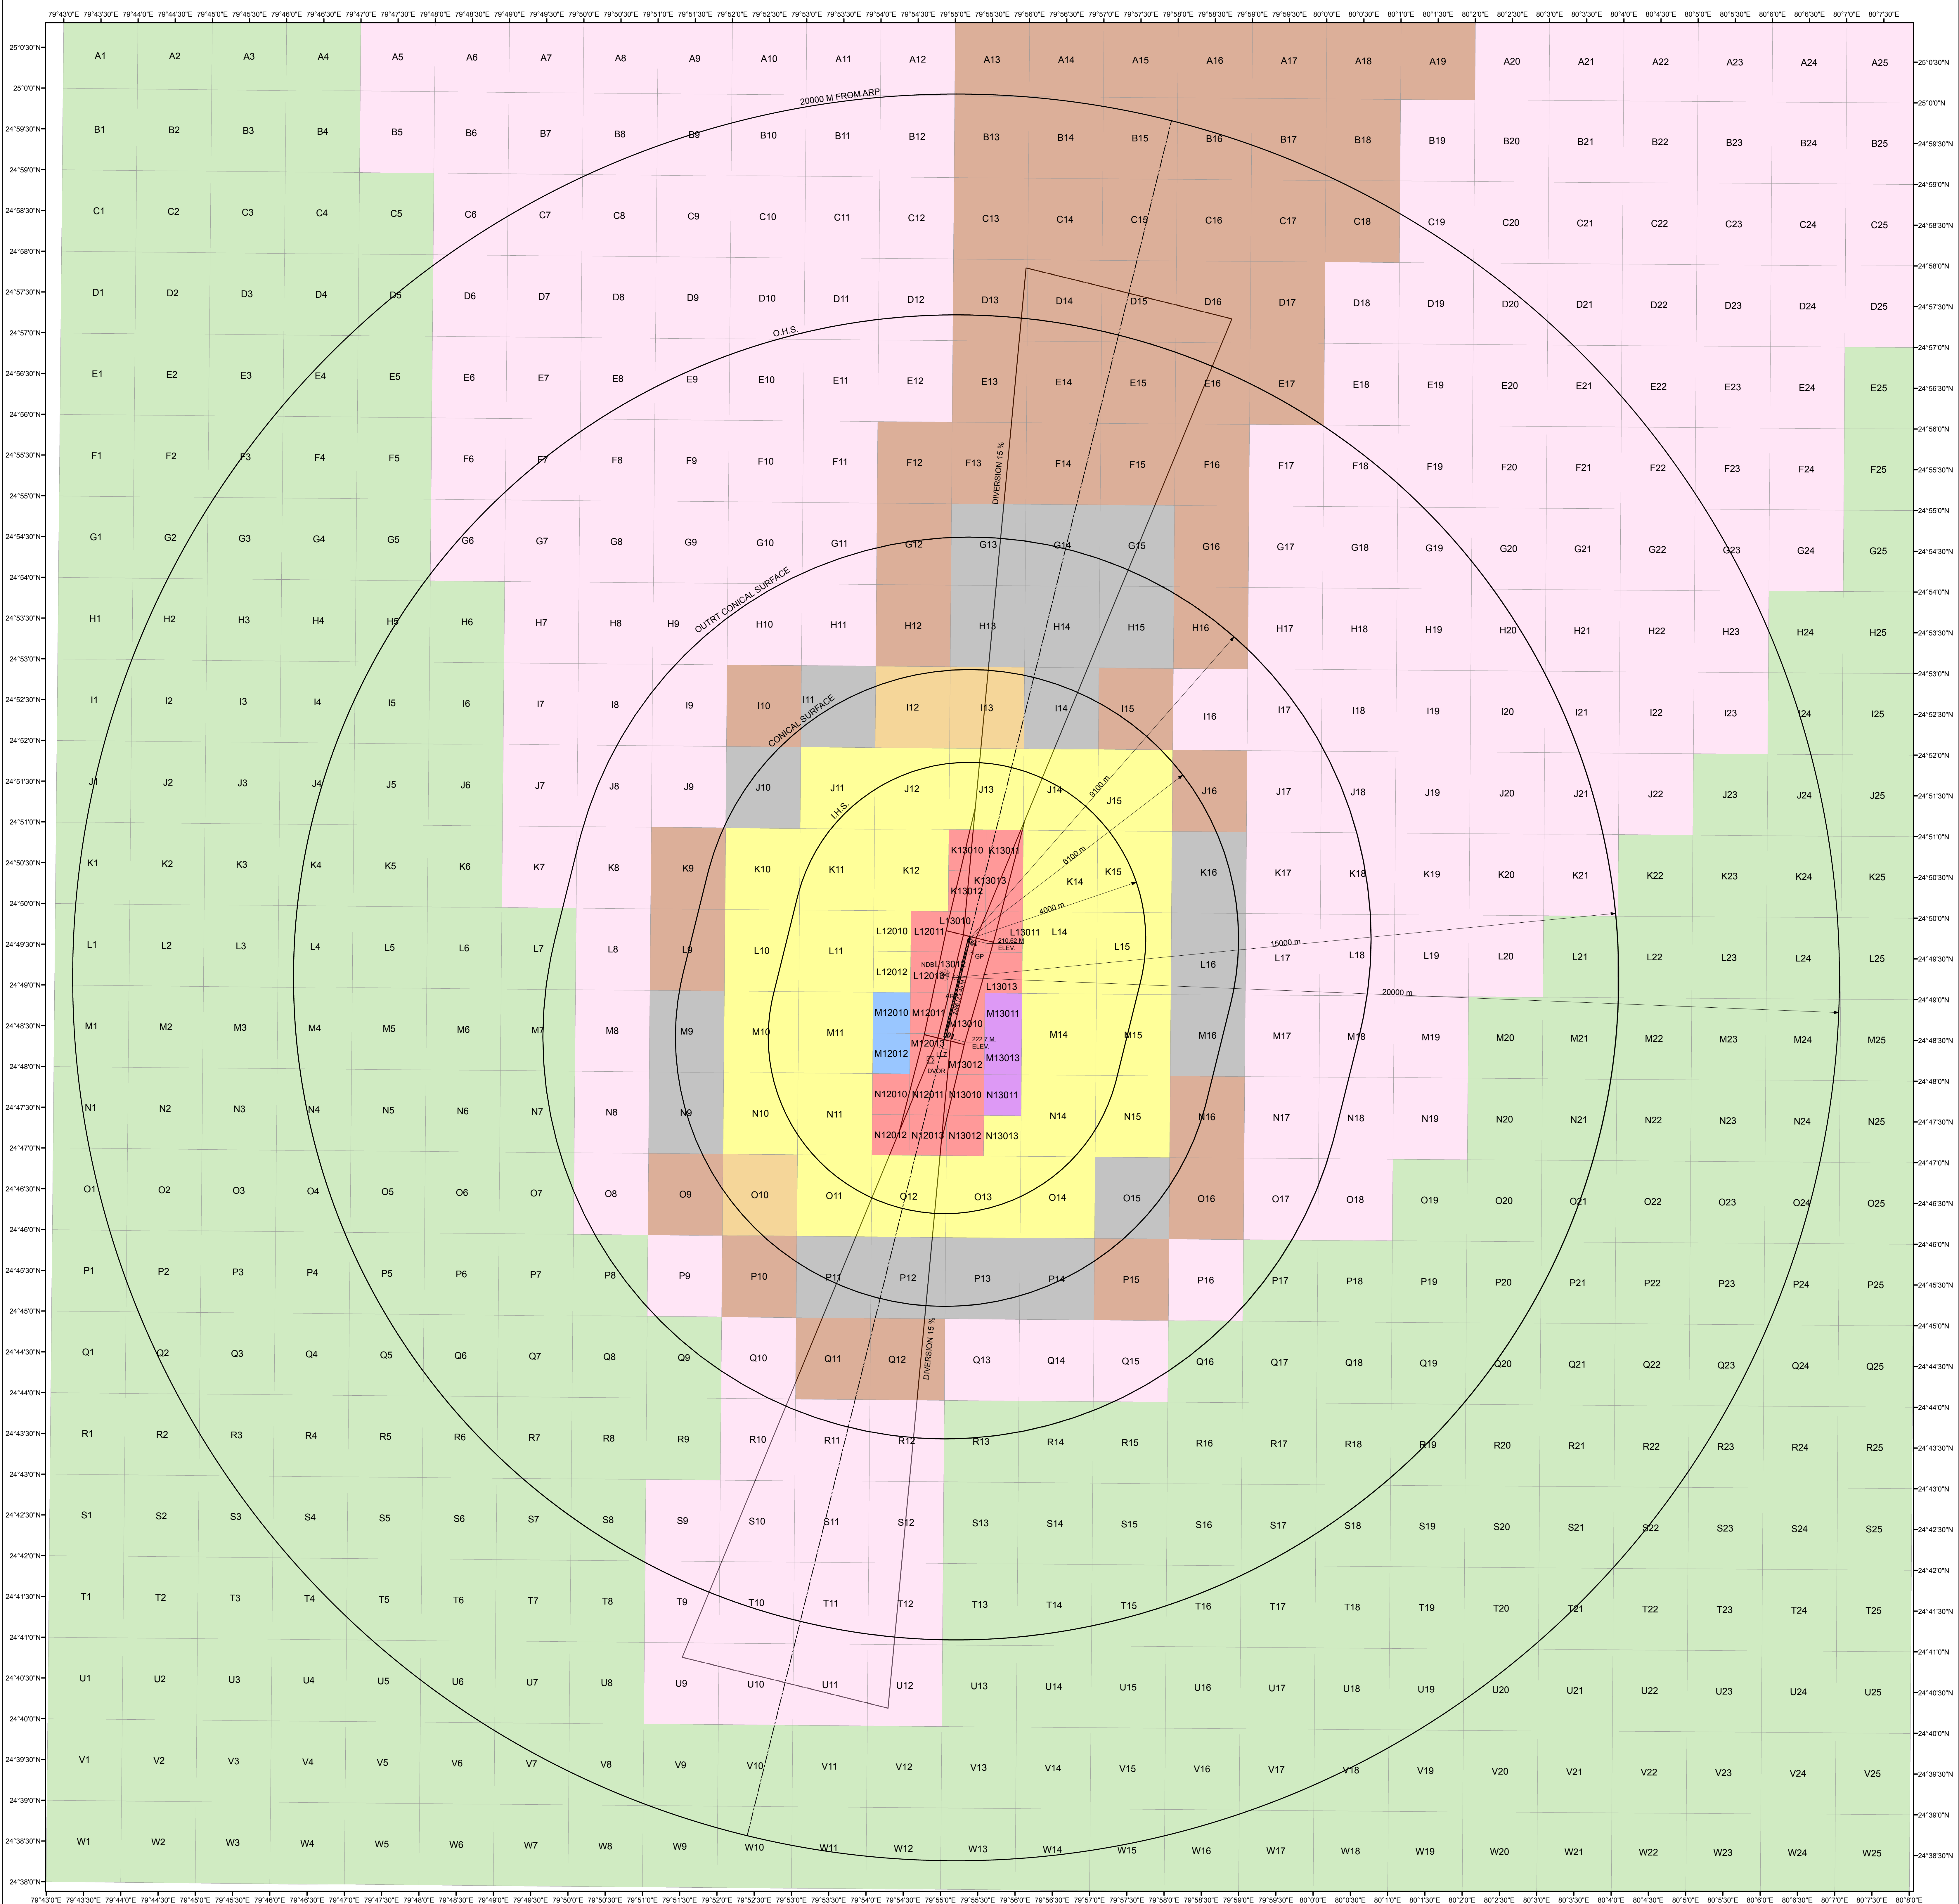

**COLOUR LEGEND**

	NOC TO BE OBTAINED FROM AAI		PERMISSIBLE TOPELEV. 272M AMSL OR BELOW
	PERMISSIBLE TOPELEV. 237M AMSL OR BELOW		PERMISSIBLE TOPELEV. 302M AMSL OR BELOW
	PERMISSIBLE TOPELEV. 242M AMSL OR BELOW		PERMISSIBLE TOPELEV. 332M AMSL OR BELOW
	PERMISSIBLE TOPELEV. 252M AMSL OR BELOW		PERMISSIBLE TOPELEV. 362M AMSL OR BELOW
	PERMISSIBLE TOPELEV. 262M AMSL OR BELOW		

**NOTES:-**

- THIS CCZM HAS BEEN ISSUED IN ACCORDANCE WITH MoCA NOTIFICATION NO GSR 751(E) RULE 6 IN RESPECT OF KHAJURAHO AIRPORT AND DOES NOT INCLUDES JURISDICTION OF DEFENCE AIRPORT.
- NOC IS NOT REQUIRED FROM AAI FOR BUILDINGS / STRUCTURES PROPOSED TO BE CONSTRUCTED UP TO THE HEIGHT PERMITTED VIDE THIS CCZM. REFER G 751 (E) RULE 7 (2) (3) & (4).
- THE ELEVATION PERMITTED BY CCZM ARE INDICATED ABOVE MEAN SEA LEVEL (i.e. AMSL). BUILDING HEIGHT PERMITTED (i.e. ABOVE GROUND LEVEL (AGL)) WILL BE CALCULATED AS  
**BUILDING HEIGHT (AGL) = CCZM ELEVATION FOR THE RESPECTIVE GRID - SITE ELEVATION OF THE BUILDING.**
- AS PER GSR 751 (E) RULE 4 (4), THE LEVEL ROADS AND LEVEL RAILWAY LINES WITHIN ONE KILOMETER OF THE AIRPORT BOUNDARY WALL SHALL ALSO BE SUBJECT TO ISSUANCE OF THE NO OBJECTION CERTIFICATE.
- AS PER GSR 751 (E) SCHEDULE - 1 (1.2) INSTALLATION OF EXTRA HIGH TENSION LINES SHALL NOT BE PERMITTED WITHIN 1500 METERS OF THE INNER EDGE OF THE APPROACH AND TAKE-OFF-CLIMB SURFACE.

APPLICABLE FROM DATE: 13-03-2019 (SUBJECT TO REVIEW AND WHEN REQUIRED)

VERSION: 1.1	DATE: 13-03-2019
COMPILED BY: (SR.SUPDT)	(SHARDA KHANNA)
RECOMMENDED BY: AGM (NOC)	(K.K.SONI)
APPROVED BY: GM(NOC)	(R.K.SINGLA)